
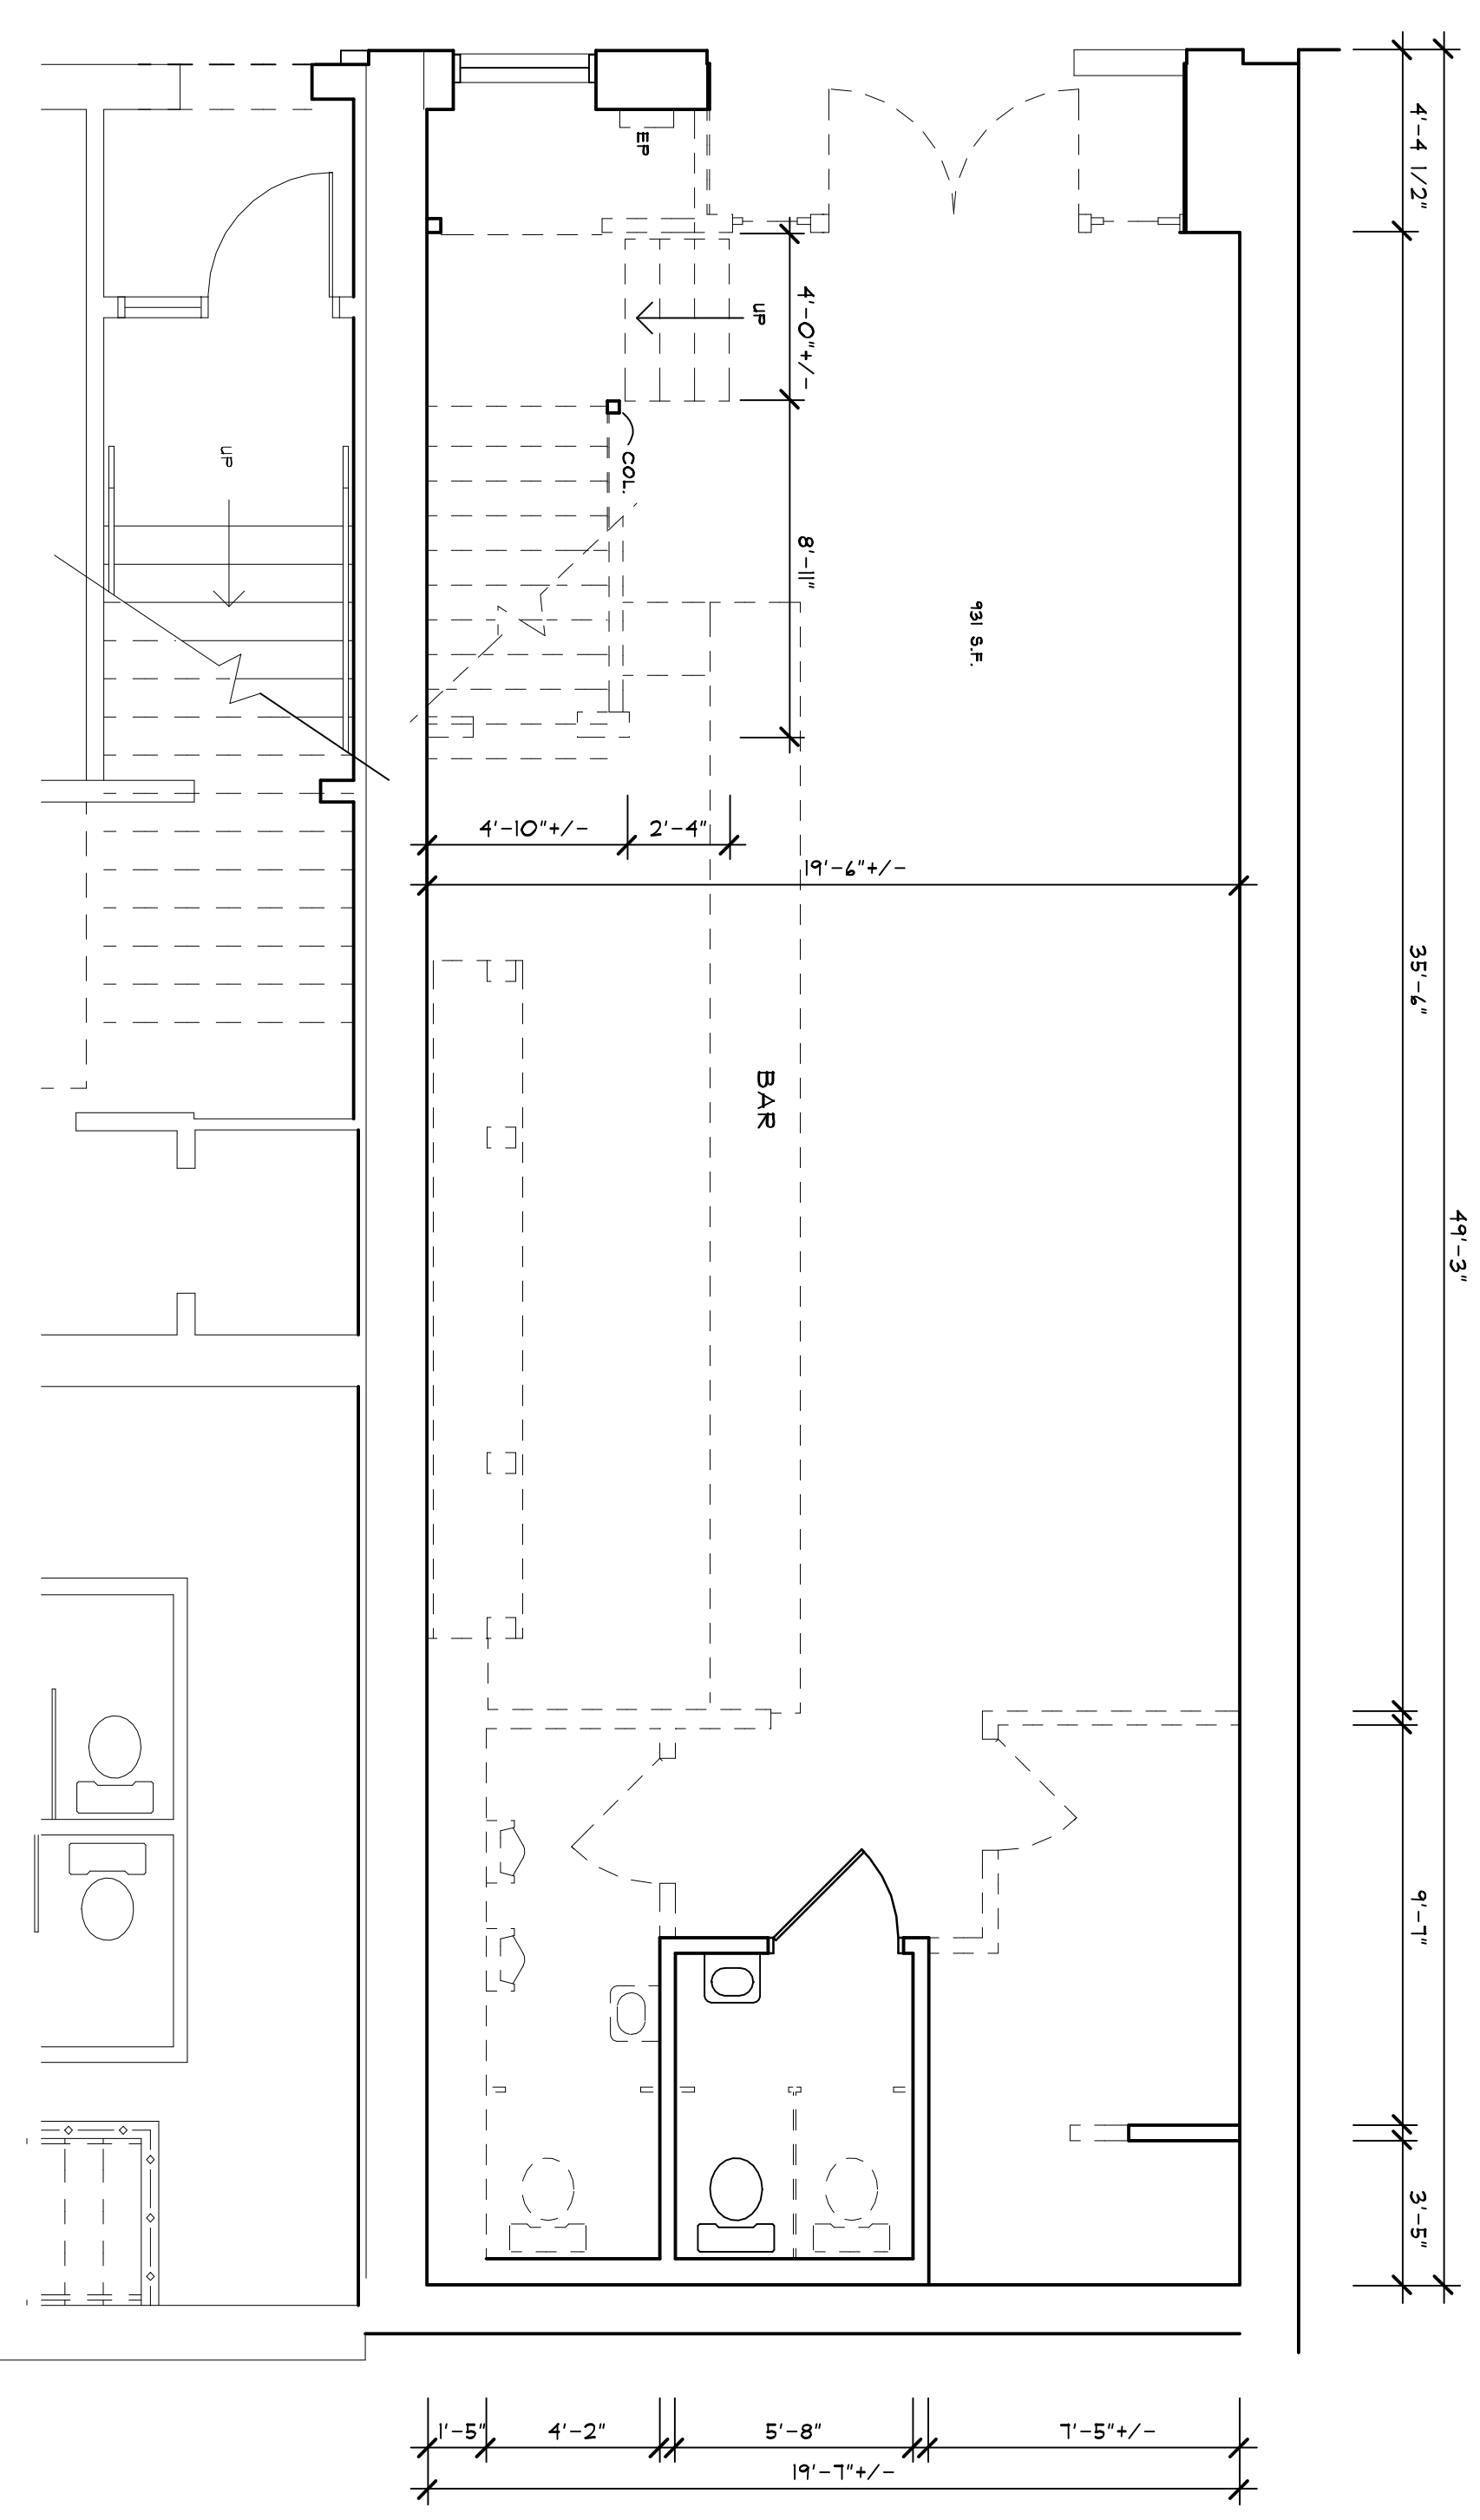


preliminary

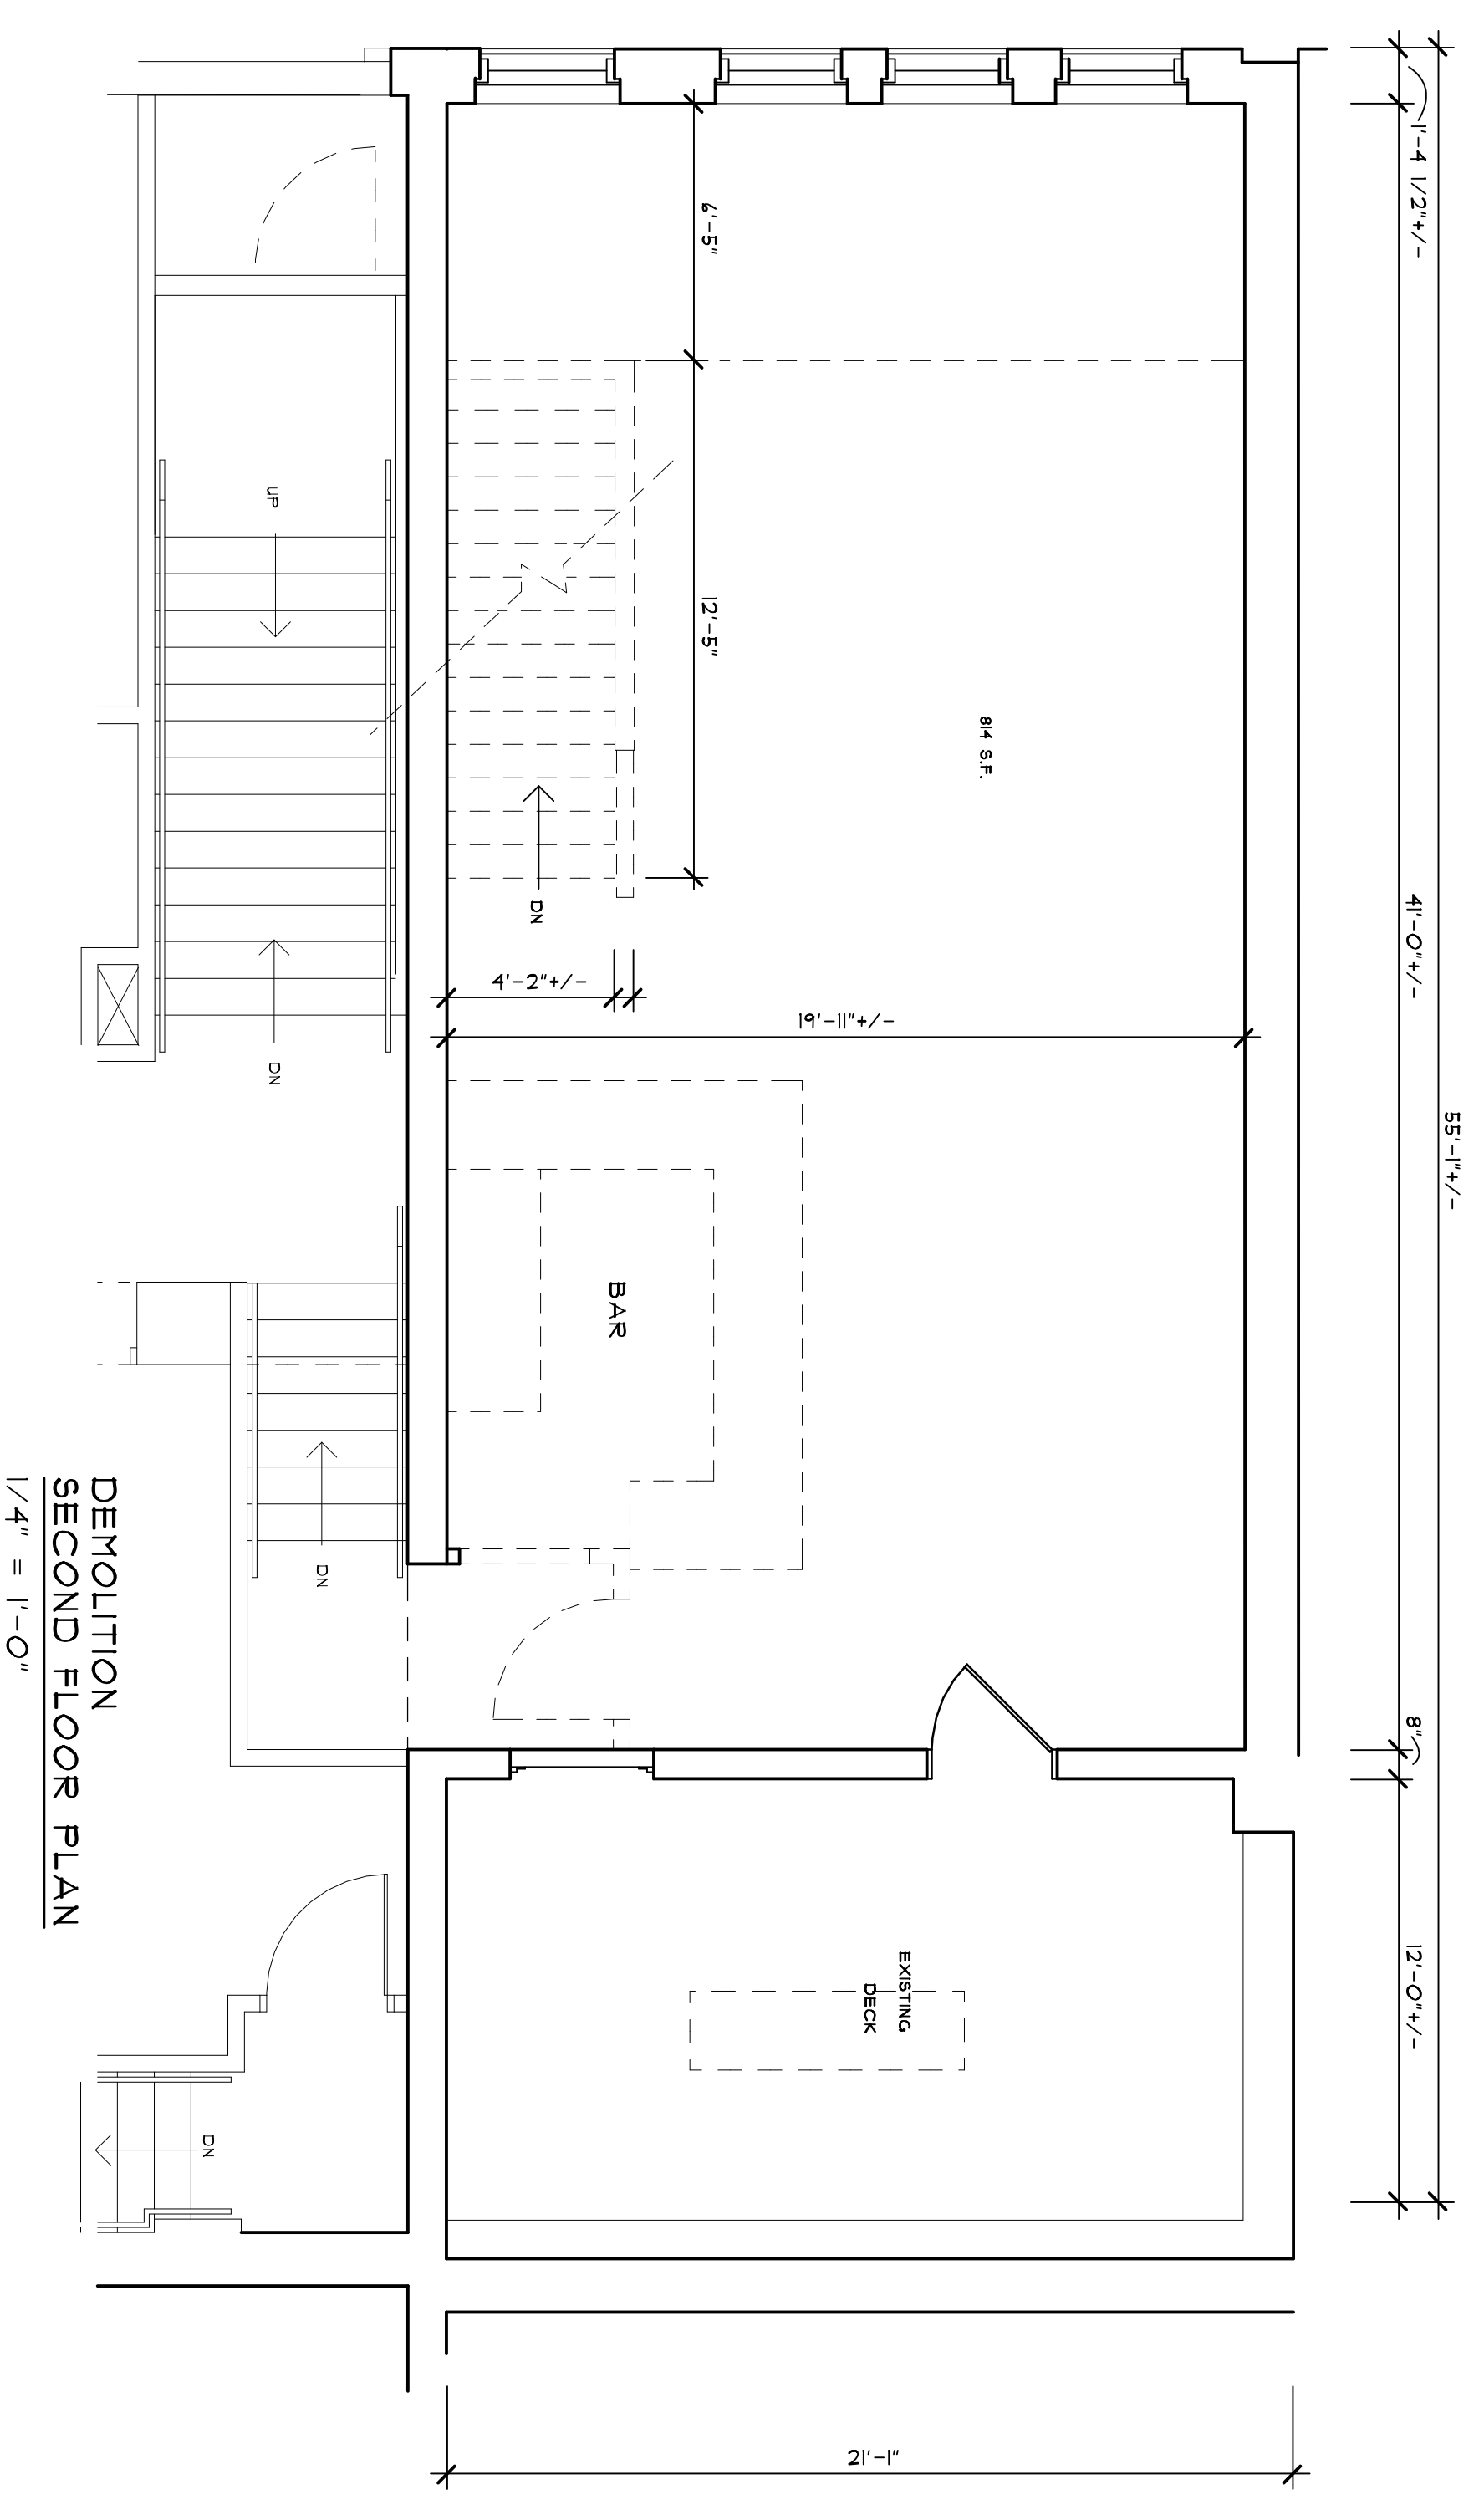

DEMOLITION FIRST FLOOR PLAN
1/4" = 1'-0"

REVISIONS

DATE: 02/09/18

CHARLES M. PORTER, ARCHITECT
P. O. BOX 1001, ATHENS, GA 30603
706-548-4229

COPYRIGHT BY CHARLES M. PORTER. ALL RIGHTS RESERVED. NOT TO BE COPIED, REPRODUCED, OR USED WITHOUT WRITTEN PERMISSION OF CHARLES M. PORTER.

ALL CODE REQUIREMENTS, ORDINANCES, AND REGULATIONS ARE PART OF THESE DRAWINGS AND SPECIFICATIONS.

PROJECT: RENOVATION:
JACKSON RENOVATION
142 NORTH JACKSON STREET
ATHENS, GA 30601

DRAWING
DOI